


LENGTH	RADIUS
10.51	211.39
53.82	211.39
20.63	161.39

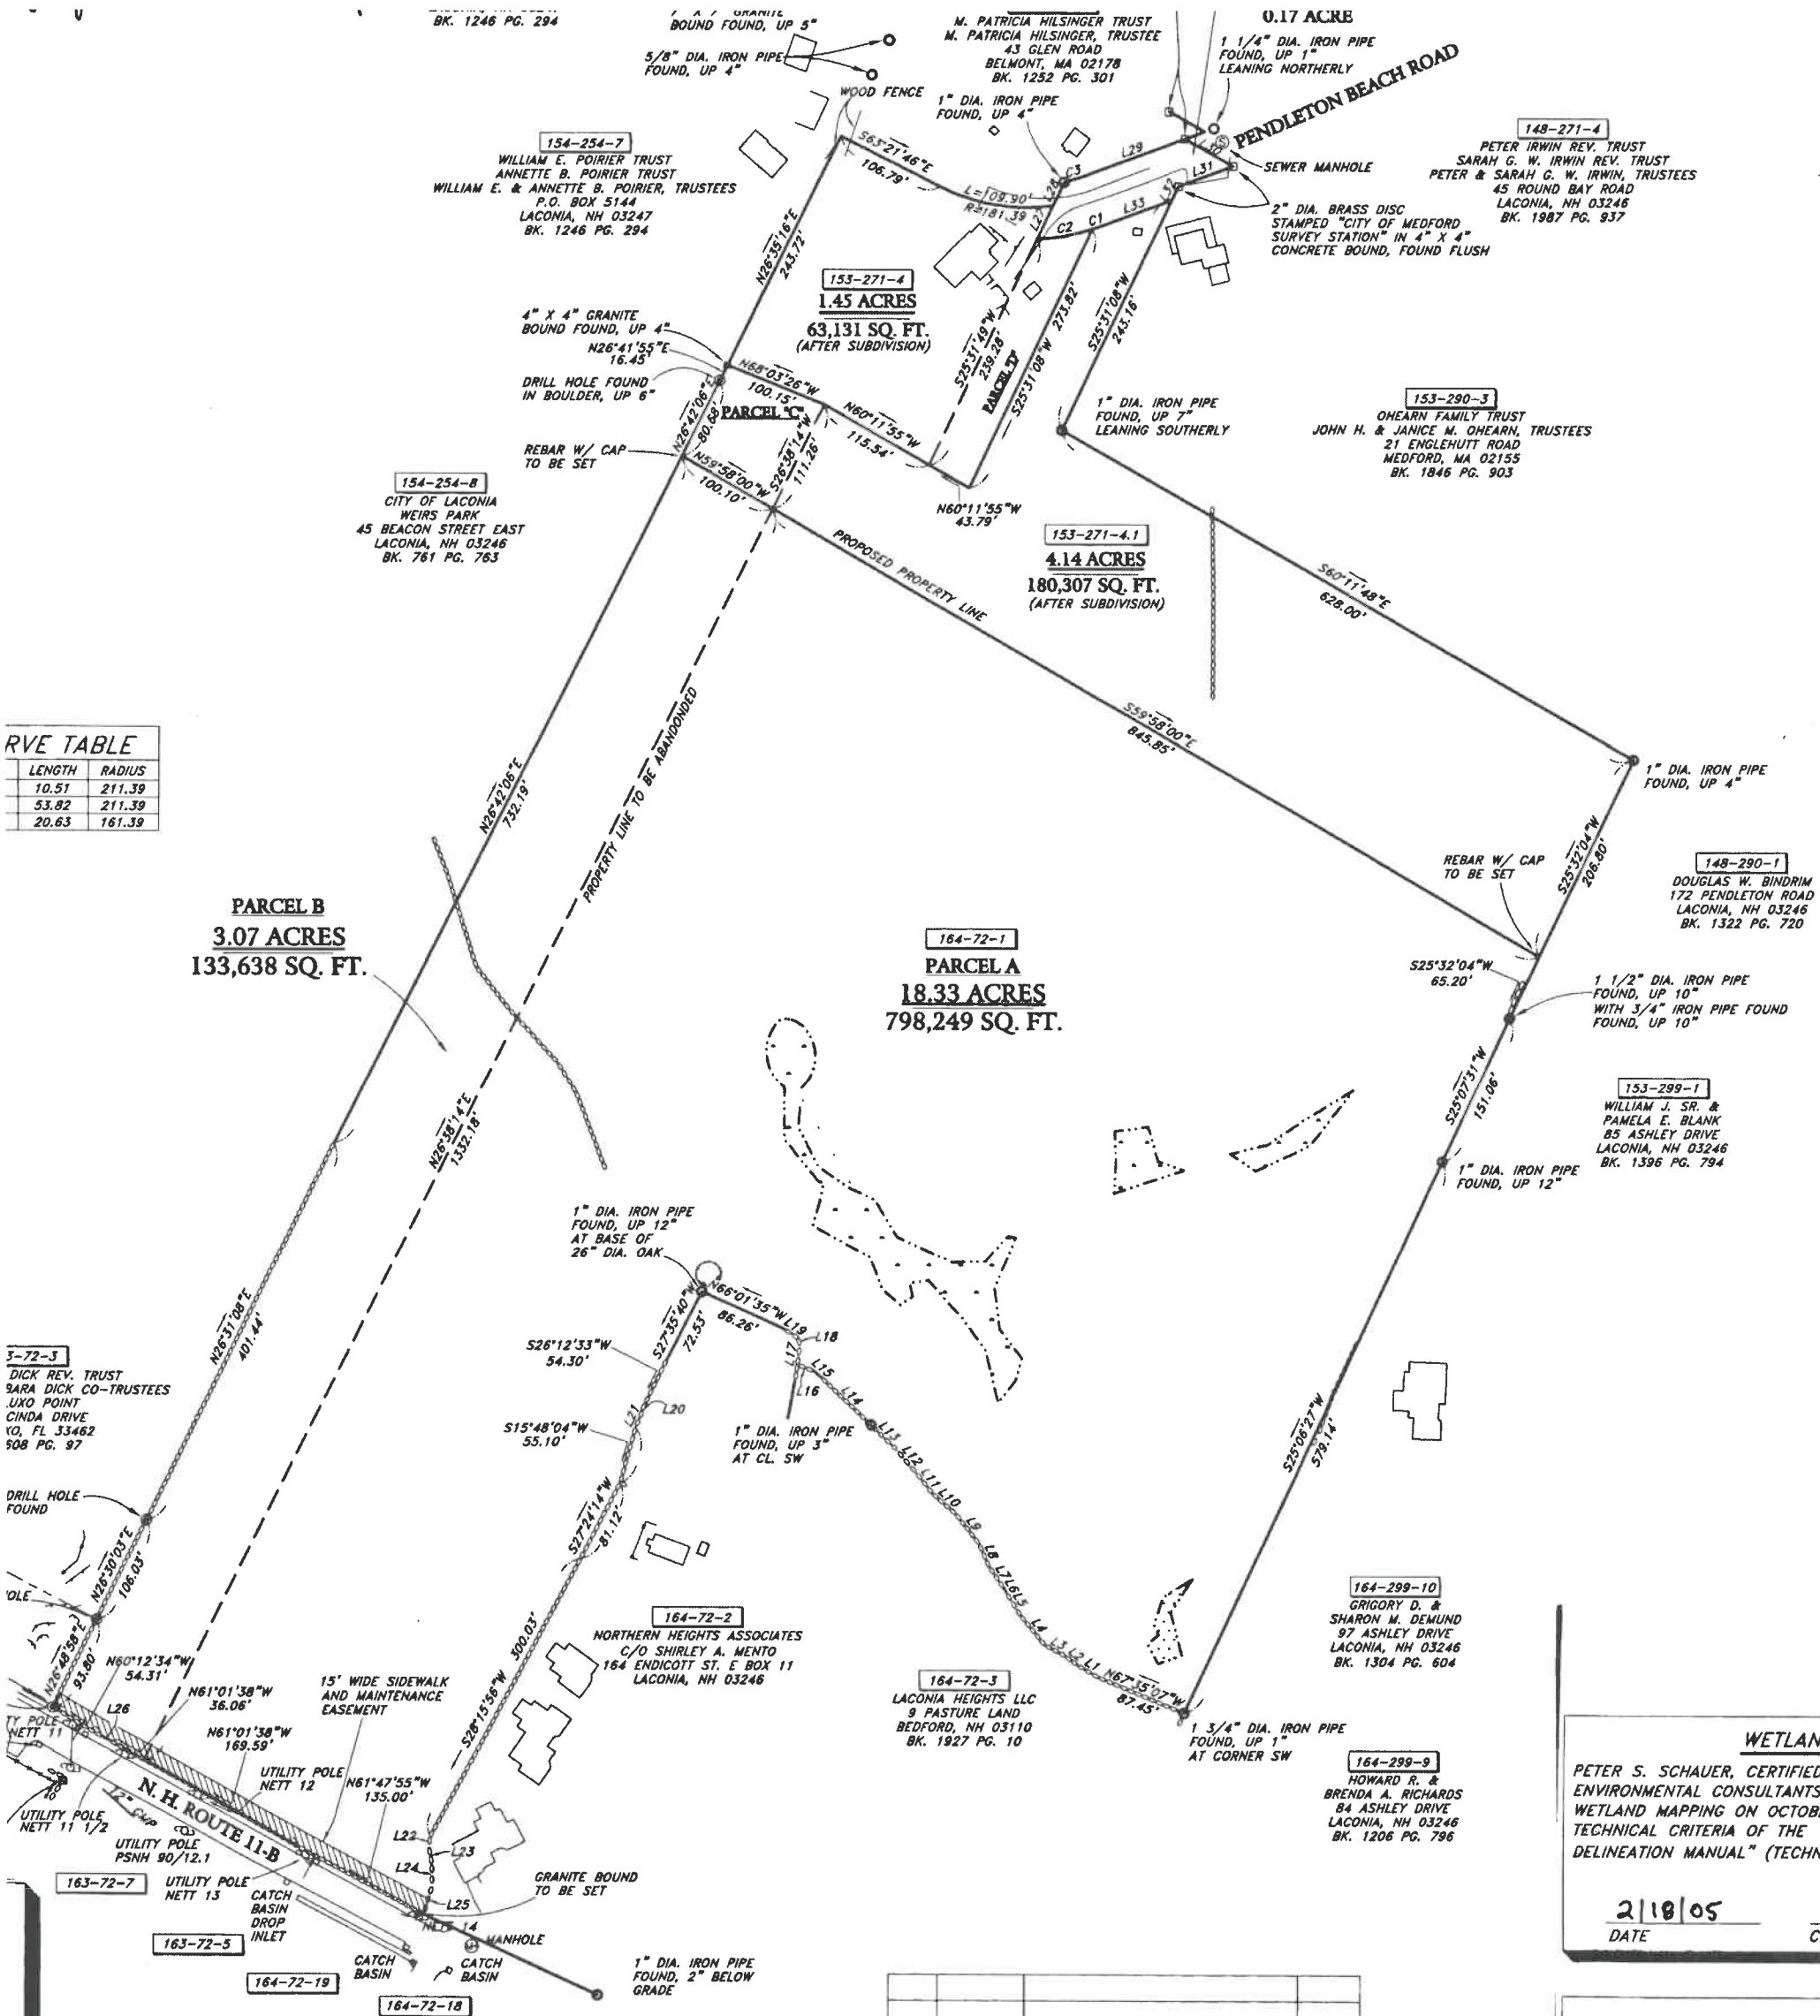

3-72-3  
DICK REV. TRUST  
SARA DICK CO-TRUSTEES  
LIXO POINT  
CINDA DRIVE  
YO, FL 33462  
508 PG. 97

DRILL HOLE FOUND  
UTILITY POLE NETT 11  
UTILITY POLE NETT 11 1/2  
UTILITY POLE PSMH 90/12.1

163-72-7  
UTILITY POLE NETT 13  
163-72-5  
CATCH BASIN DROP INLET  
164-72-19  
CATCH BASIN  
164-72-18  
MANHOLE

164-72-18  
164-72-19

164-72-18  
164-72-19

164-72-18  
164-72-19

NO.	DATE	DESCRIPTION	BY
3	1/14/2005	ADDED SIDEWALK EASEMENT	
2	8/18/04	LOT CONFIGURATION, AREAS	
1	8/13/04	PROPERTY LINE/UPDATE ABUTTERS	

**WETLAN.**  
PETER S. SCHAUER, CERTIFIED ENVIRONMENTAL CONSULTANTS, WETLAND MAPPING ON OCTOBER TECHNICAL CRITERIA OF THE 'DELINEATION MANUAL' (TECHN. 218/05 DATE

I HEREBY CERTIFY THAT I FIELD SURVEY AND HAS A 1:10,000 ON ALL PROPE. THE SUBJECT PROPERTY.  
**JAN 17 2005**  
DATE